


**Palisade Fencing Details - Elevation**

SCALE 1:25

**Palisade Fencing Details - Section**

SCALE 1:25

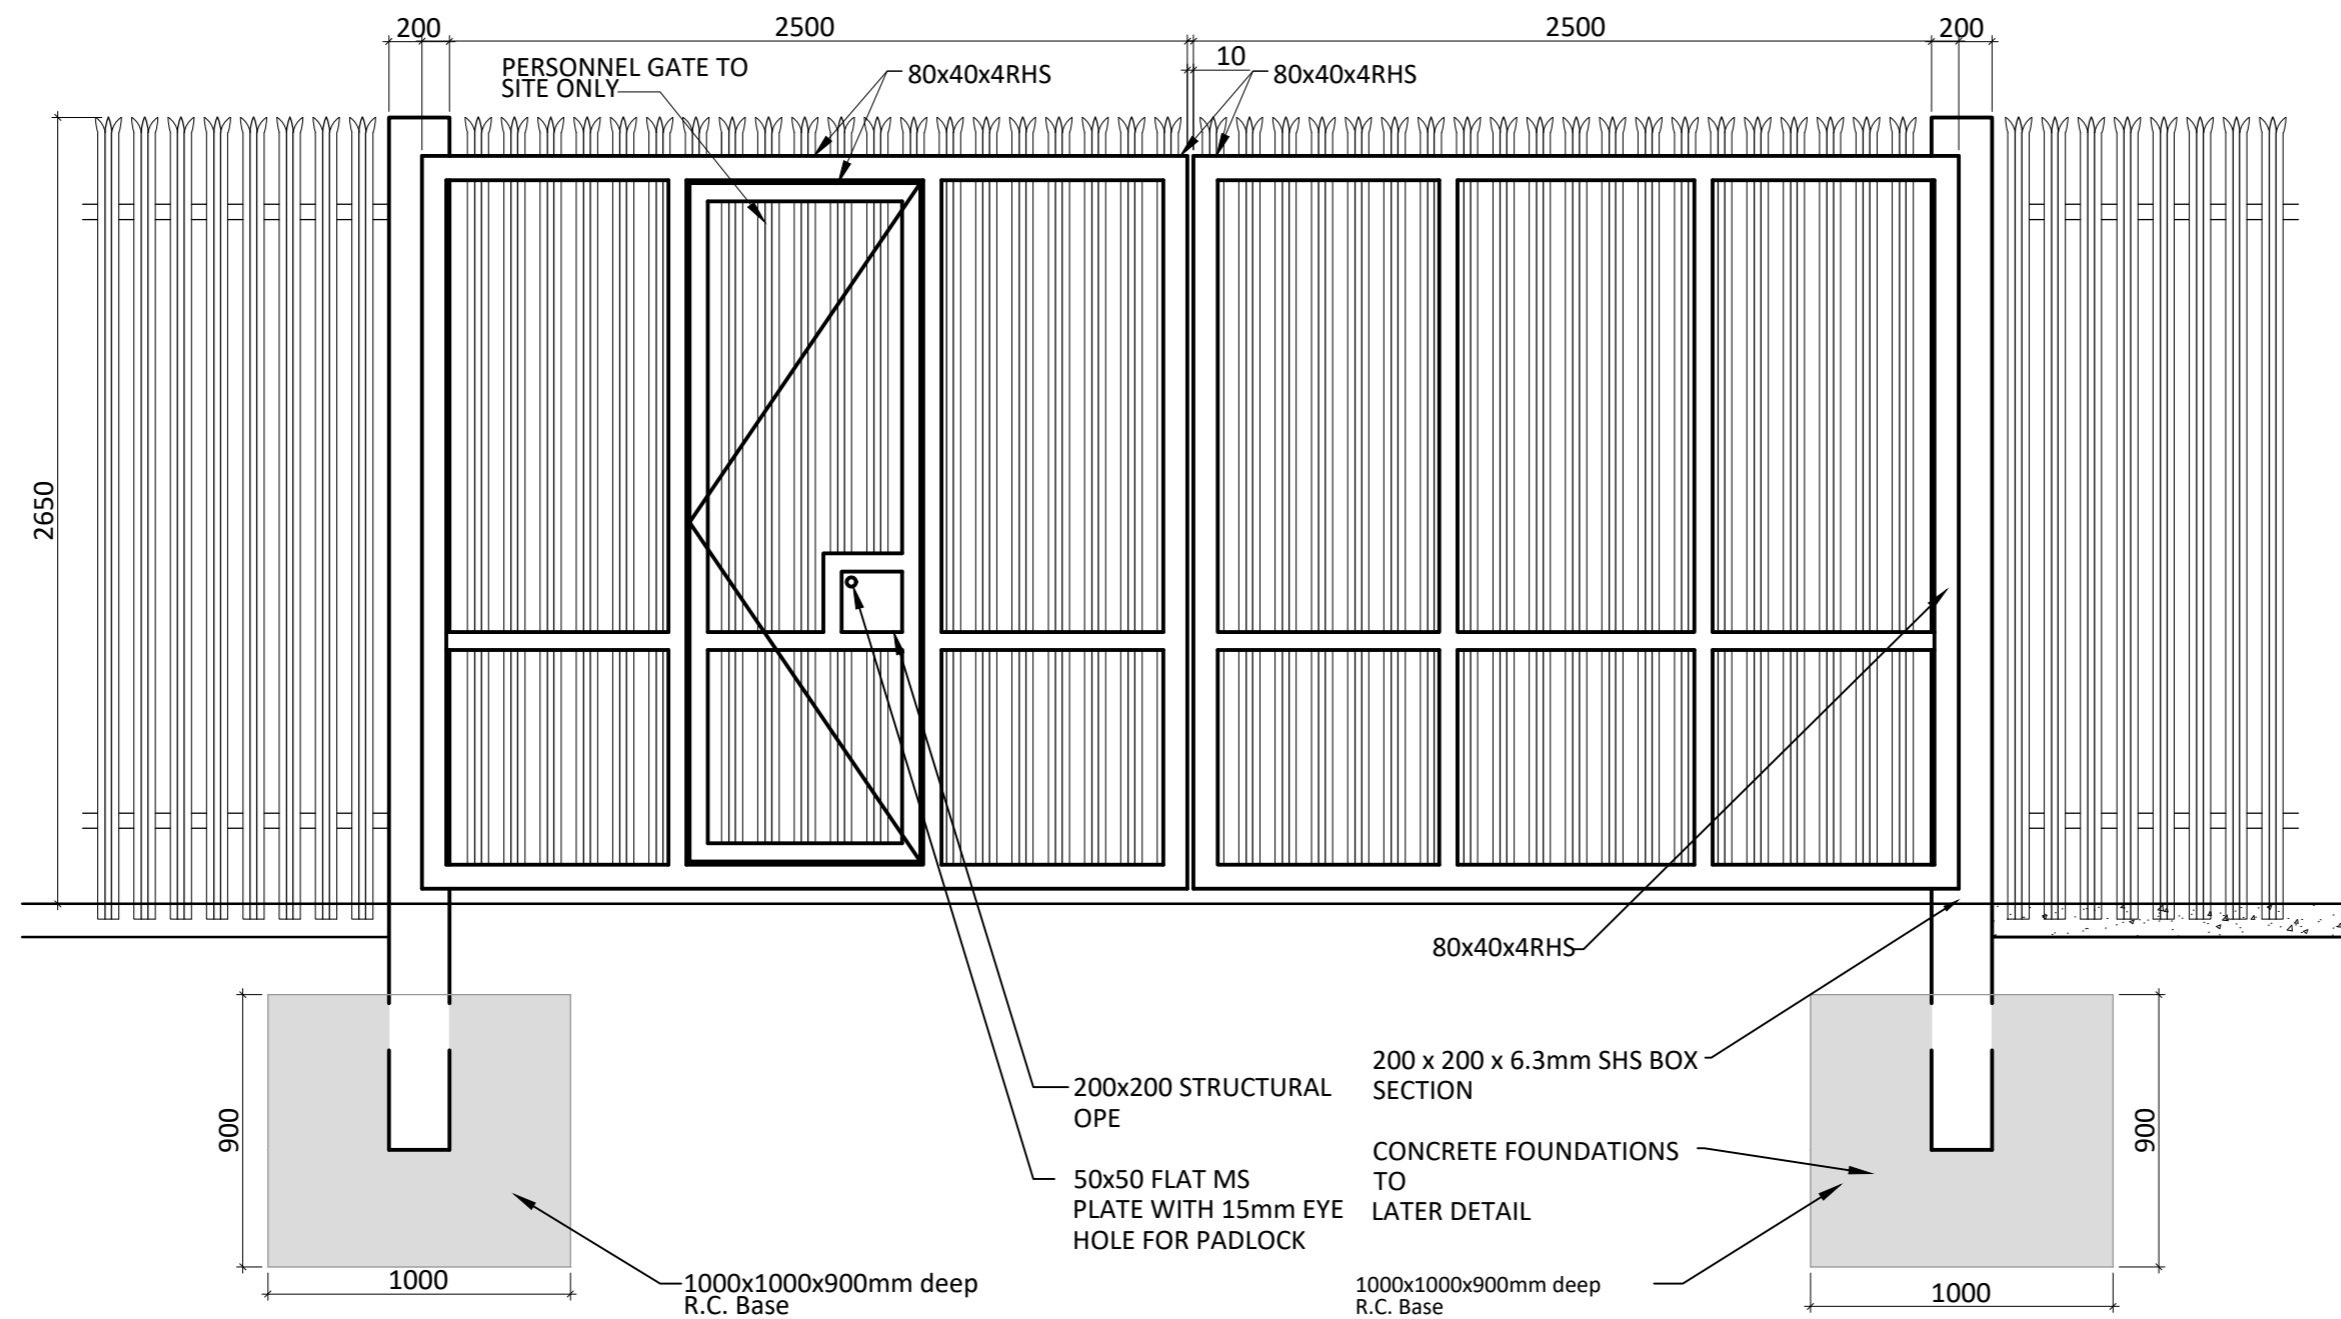

**Typical Gate Elevation**

SCALE 1:25

**PROJECT**

**Ballynahone**  
**Long Duration**  
**Energy Storage**

**CLIENT**



**CONSULTANTS**



**NOTES: -**

- Proposed design is preliminary and should be used for planning purposes only
- Detailed design to be completed and approved by EirGrid/ESB
- Final Specifications of equipment is to be as per EirGrid and ESB specifications.

**LEGEND: -**

**ISSUE/REVISION**

I/R	DATE	DESCRIPTION
P2	22.08.24	Issued for Planning
P1	30.05.24	Issued for Planning

**PROJECT NUMBER**

05-1040

**SHEET TITLE**

Substation Gate & Fence Details

**SHEET NUMBER**

051040-DR-105