

PROJECT

Ballynahone
 Long Duration
 Energy Storage

CLIENT

FuturaEnergy

CONSULTANTS

NOTES: -

- This drawing is to be read in conjunction with relevant engineering drawings, specifications and reports
- Dimensions are in millimeters, unless noted otherwise
- Drawings are not to be scaled use figured dimensions only

LEGEND: -

ISSUE/REVISION

NO.	DATE	DESCRIPTION
P2	22.08.24	Issued for Planning
P1	30.05.24	Issued for Planning
I/R	DATE	DESCRIPTION

PROJECT NUMBER


05-1040

SHEET TITLE


Site Compound Details

SHEET NUMBER


051040-DR-106

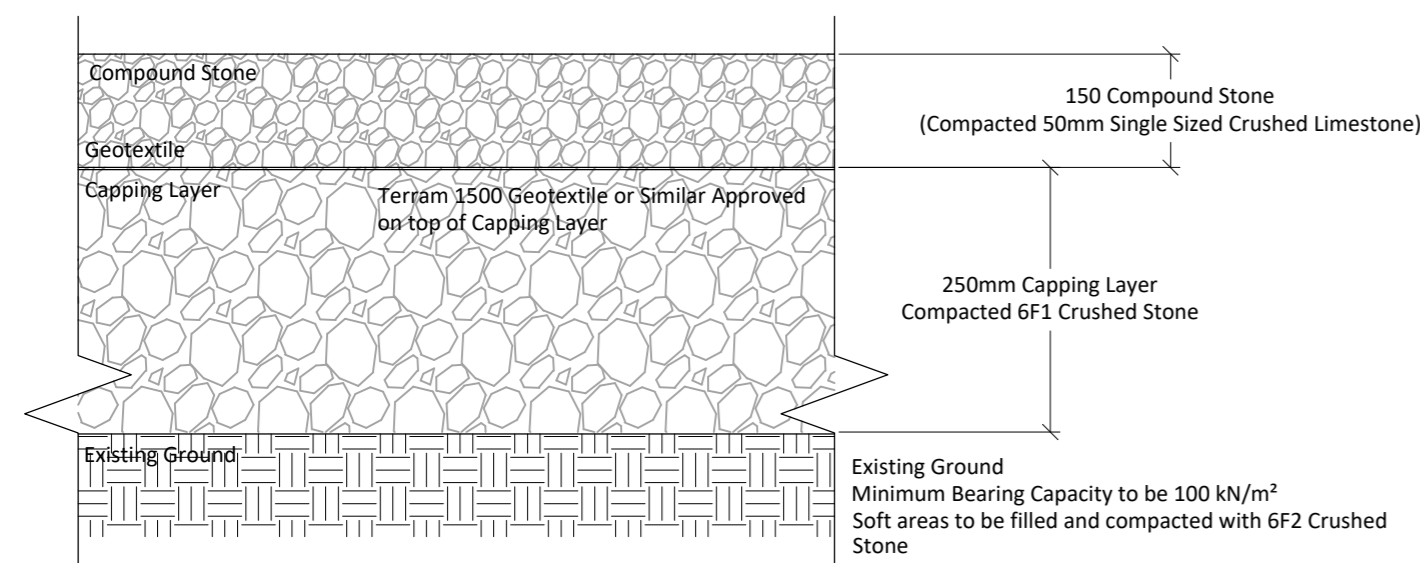

Typical Compound Detail
 SCALE 1:10

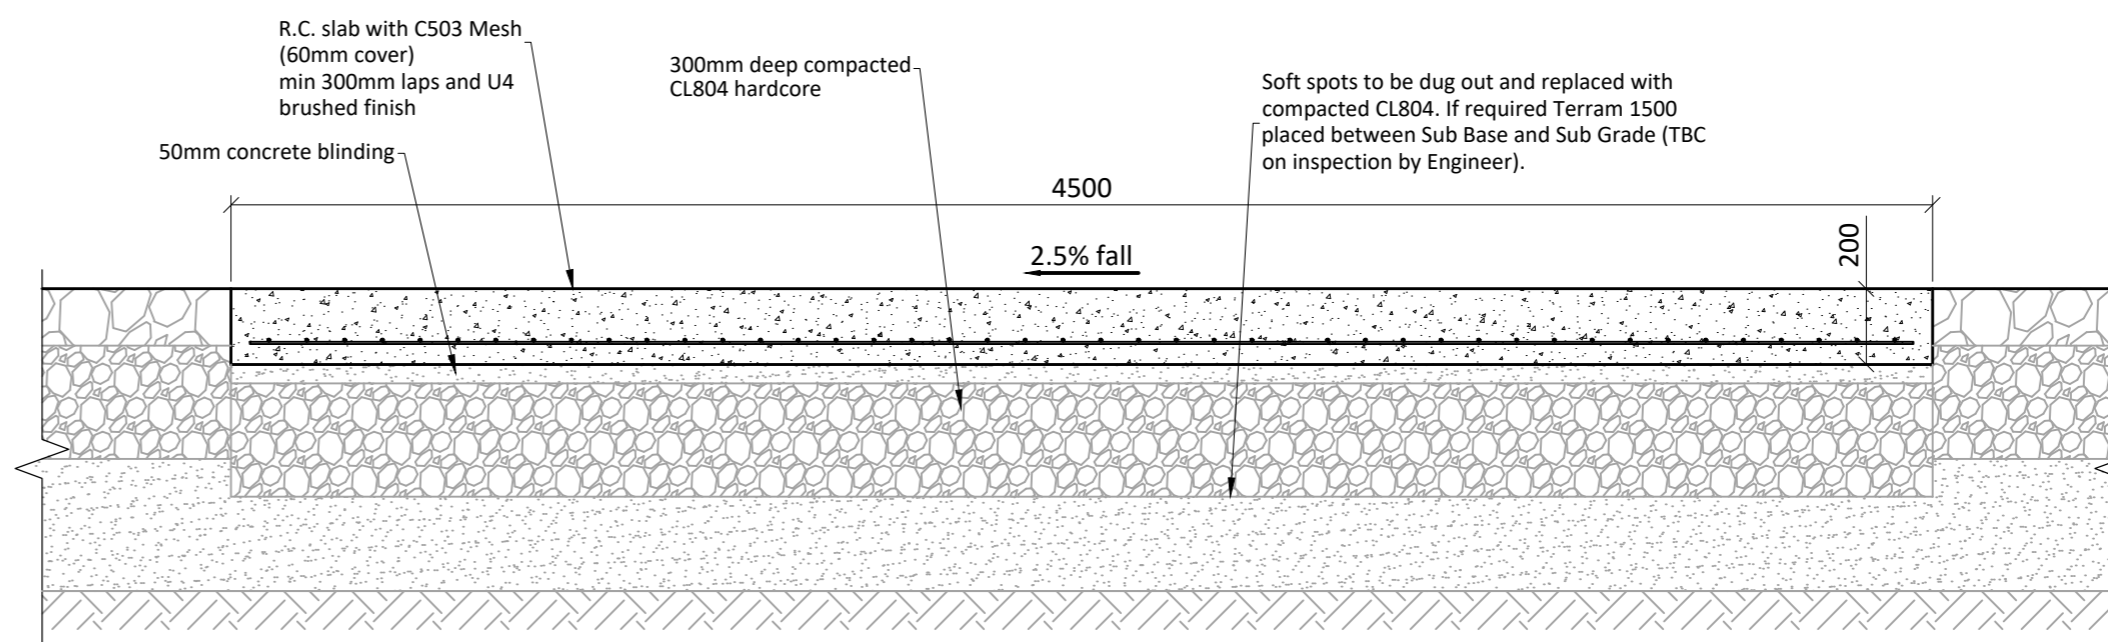


Typical Section - Concrete Access Road
 SCALE 1:20

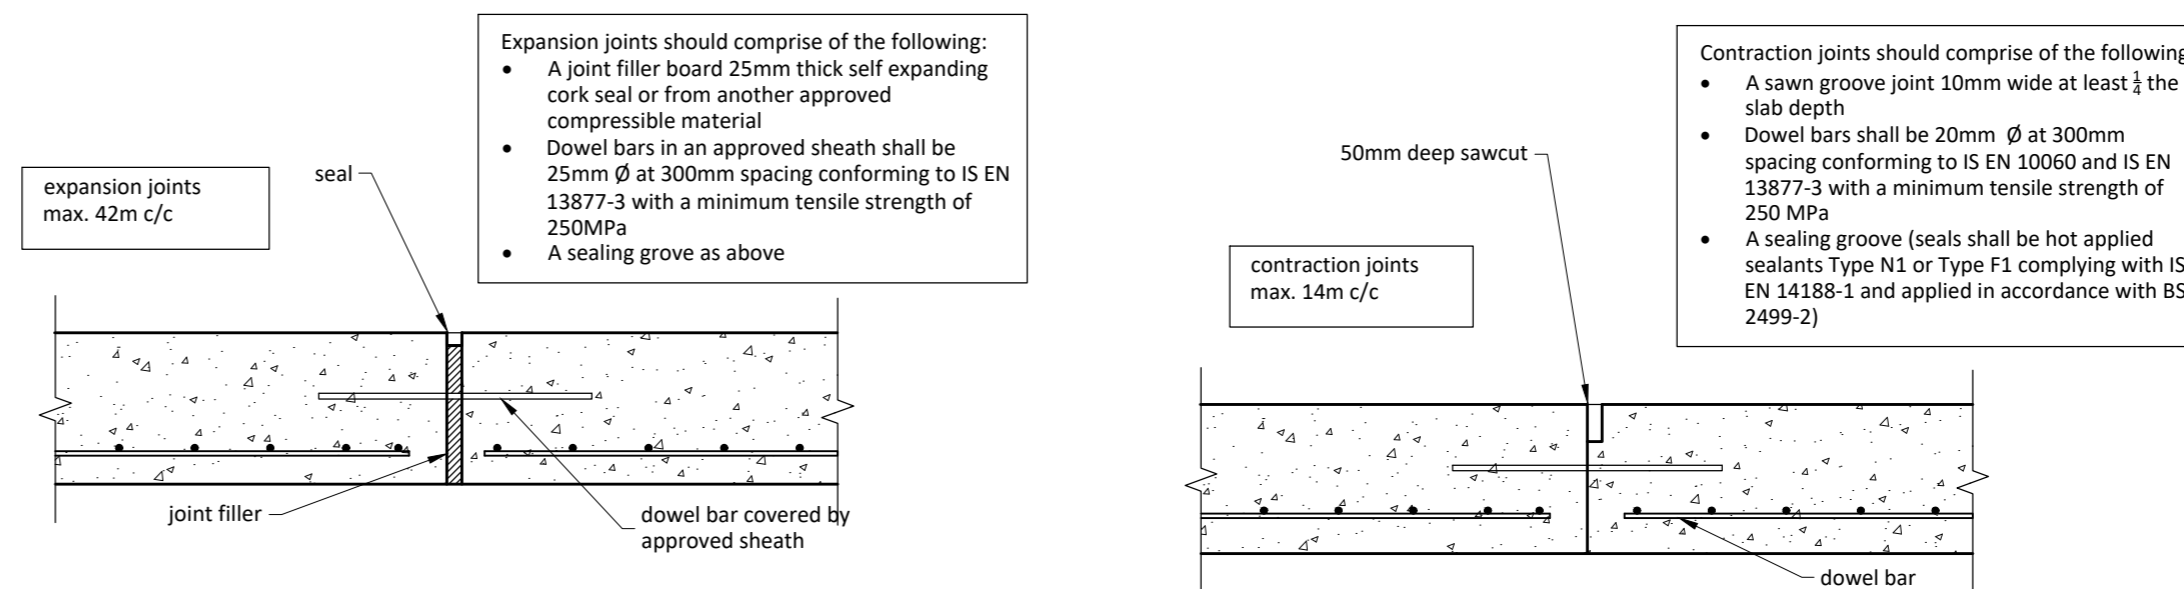


Concrete Access Road Expansion Joint
 SCALE 1:10

Concrete Access Road Contraction Joint
 SCALE 1:10

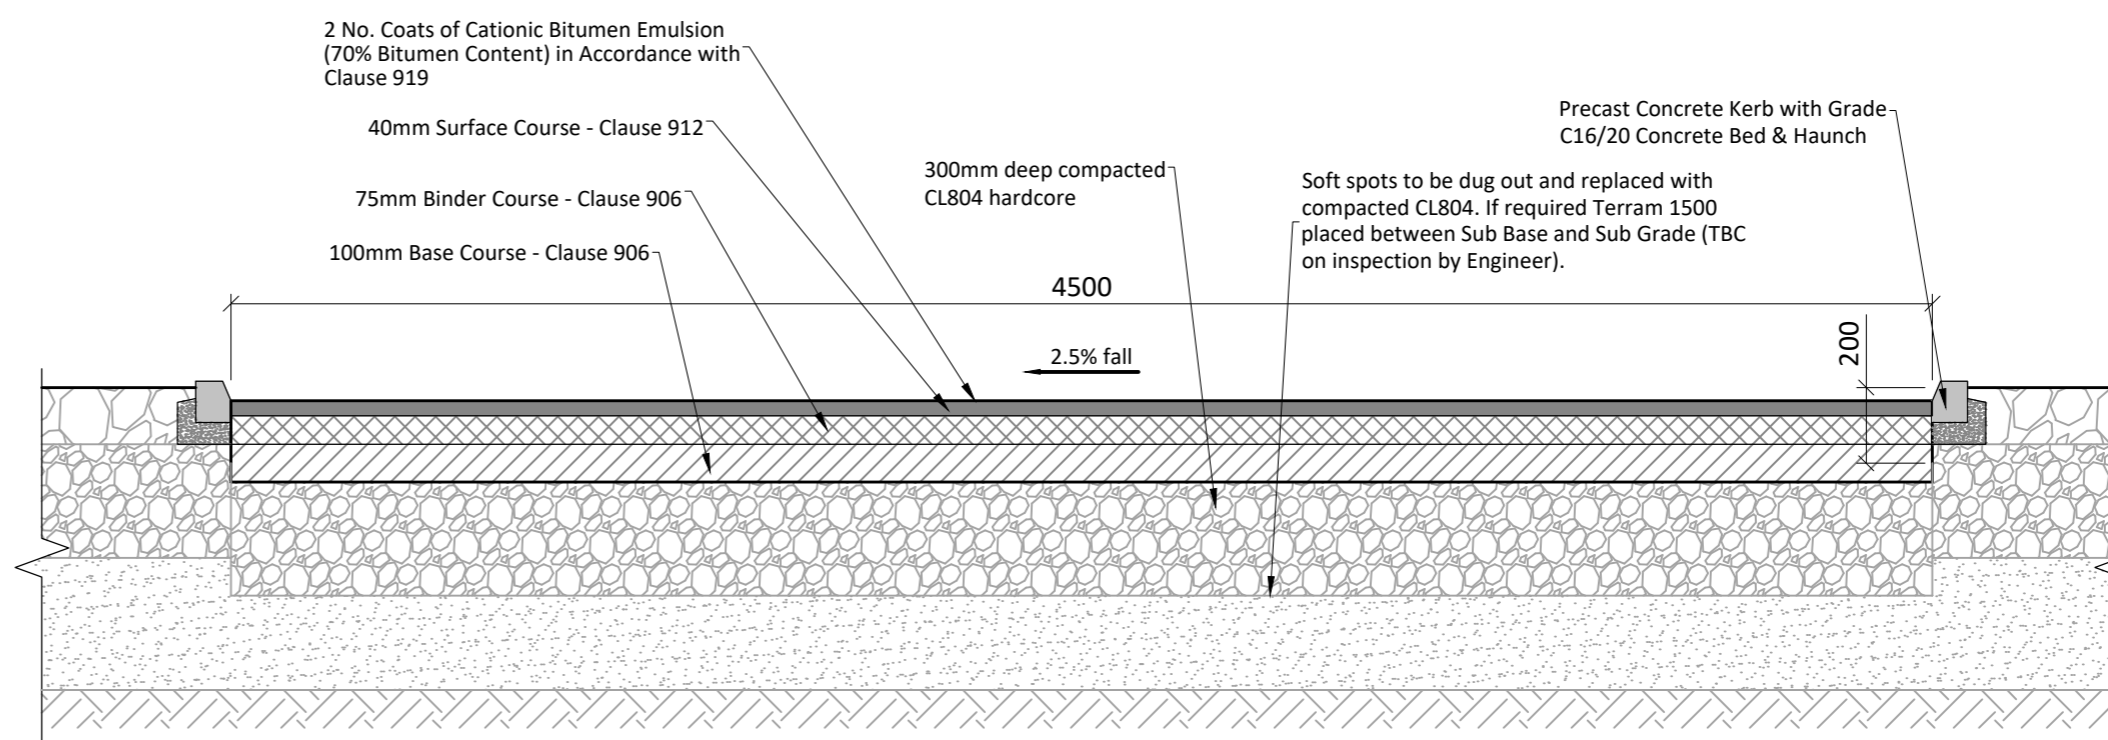

Typical Section - Asphalt Access Road
 SCALE 1:20

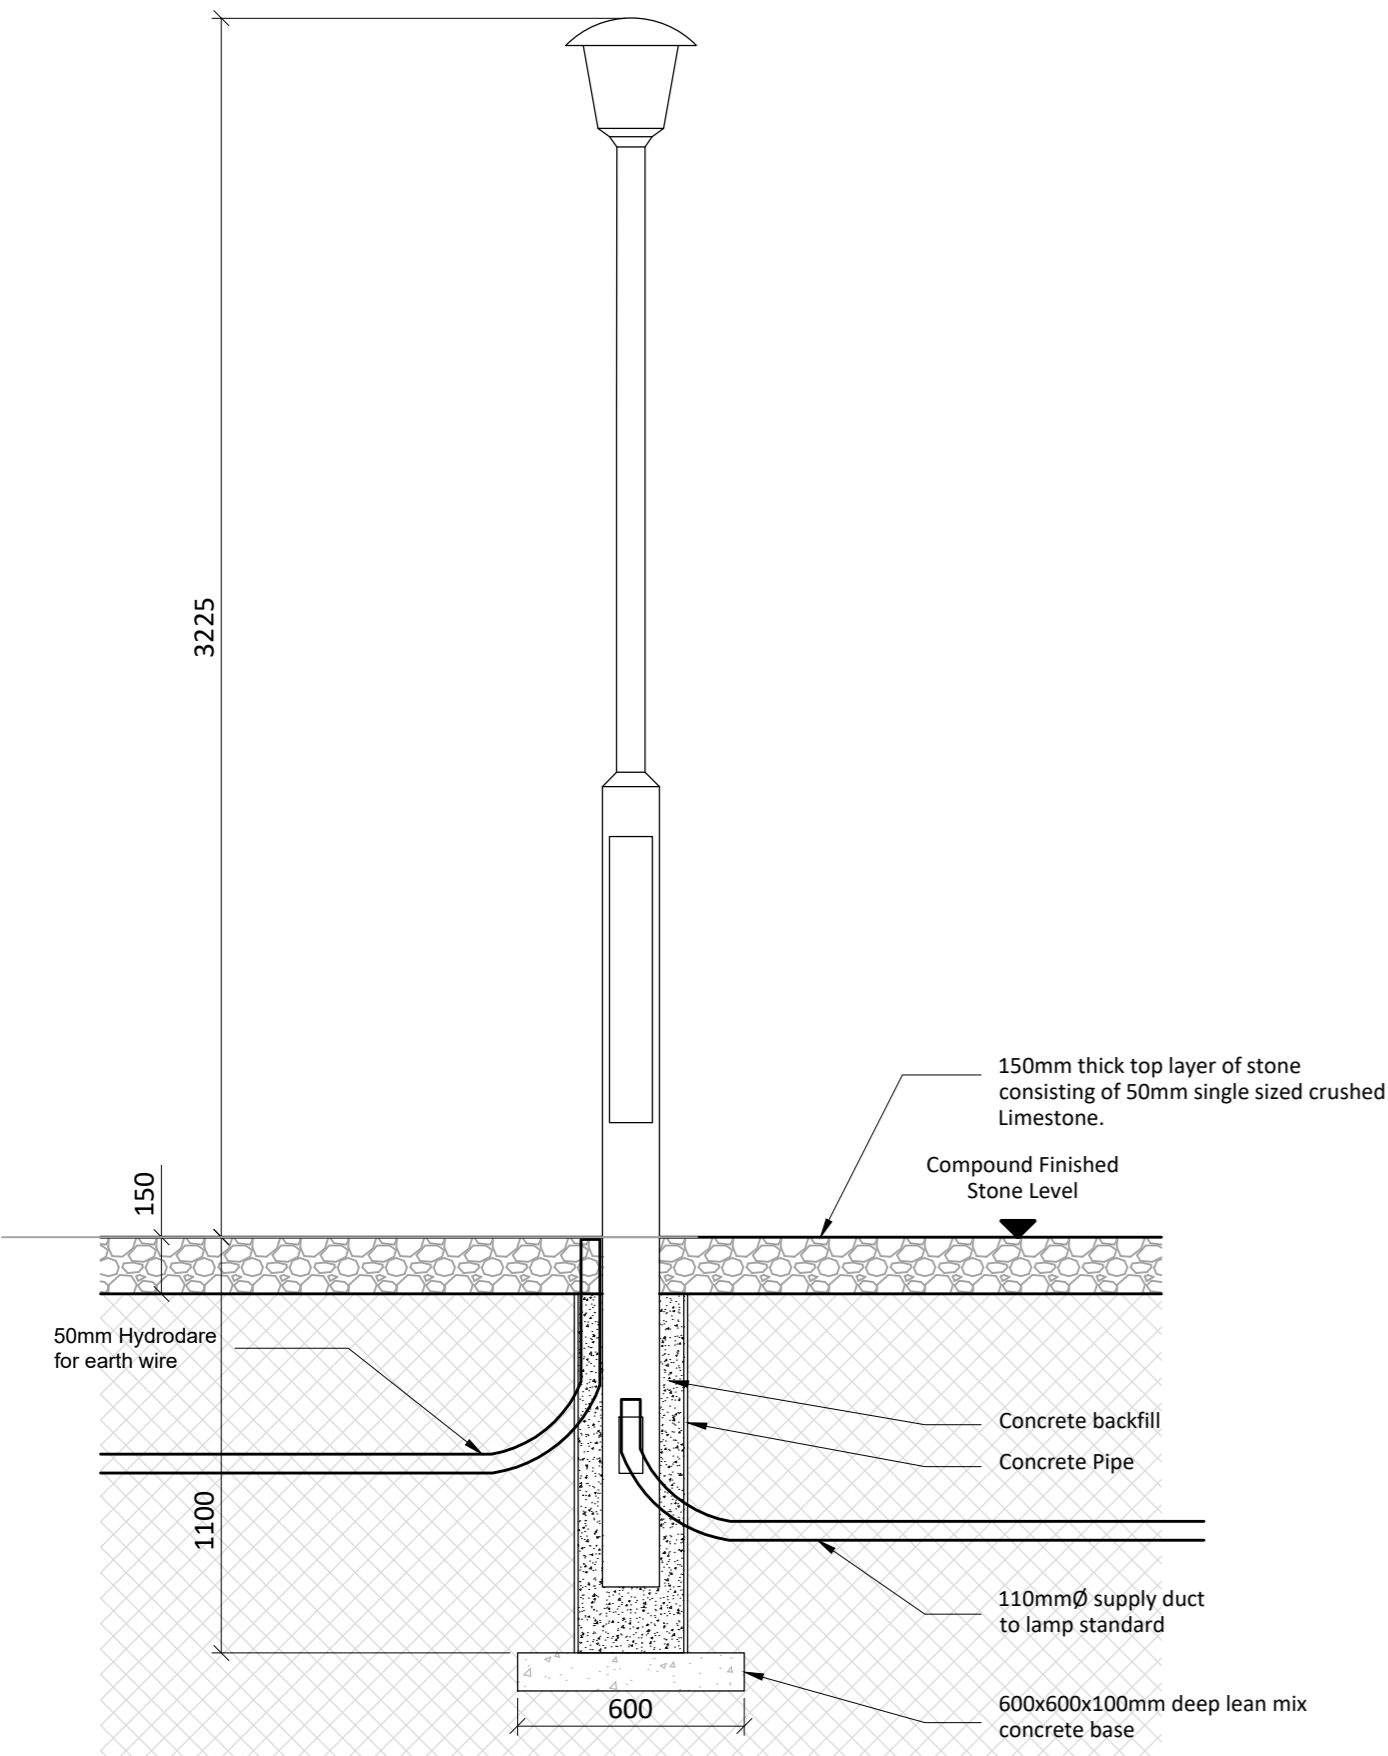

Lighting Column & Surround Detail
 SCALE 1:20