


LEGEND:
 — PROPOSED DEVELOPMENT BOUNDARY
 — PROPERTY BOUNDARY



NOTES:
 1. For information purposes only, not for construction.
 2. Coordinates presented in ITM.
 3. All dimensions in meters unless otherwise stated.

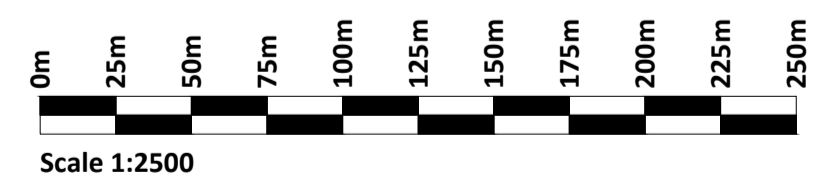

PLAN

Scale 1:2500

If Applicable : Ordnance Survey Ireland Licence No. CYAL50221678 © Ordnance Survey Ireland and Government of Ireland



No part of this document may be reproduced or transmitted in any form or stored in any retrieval system of any nature without the written permission of Fehily Timoney & Company as copyright holder except as agreed for use on the project for which the document was originally issued. Do not scale. Use figured dimensions only. If in doubt - Ask!

| Rev. | Description | App By | Date |
|------|--------------|--------|----------|
| P01 | FOR PLANNING | JH | 19.09.24 |
| | | | |
| | | | |
| | | | |
| | | | |

| PROJECT | CLIENT | | |
|--|--------------------------------------|----------------------------------|---------------------|
| BALLYNAHONE LONG DURATION ENERGY STORAGE | FUTUREENERGY IRELAND DEVELOPMENT DAC | | |
| SHEET | Date 19.09.24 | Project number P23-117 | Scale (@ A1) 1:2500 |
| SITE LOCATION MAP 1:2,500 | Drawn by POR | Drawing Number P23-117-0100-0002 | Rev P01 |
| | Checked by TB | | |

O:\ACAD\2023\P23-117\P23-117-0100-0002

20 September 2024