


LEGEND:

- PROPOSED DEVELOPMENT BOUNDARY
- PROPERTY BOUNDARY
- BATTERY STORAGE UNIT
- ACCESS TRACK
- HARDSTANDING SURFACE
- EARTHWORKS - CUTTING
- EARTHWORKS - FILL
- SECURITY FENCE
- ✕ SCREEN PLANTING
- WATER CONNECTION
- BURIED ELECTRICAL CABLE
- EXISTING BURDENWAYLEAVE
- SOUND REFLECTIVE BARRIER
- XXX.XXX FINISHED SURFACE LEVEL
- EXISTING GROUND CONTOUR - MAJOR
- EXISTING GROUND CONTOUR - MINOR
- LIGHTING POLE
- ✕ SITE NOTICE LOCATIONS

- NOTES:**
1. For information purposes only, not for construction.
 2. Coordinates presented in ITM.
 3. All dimensions in meters unless otherwise stated.
 4. For proposed landscaping and planting please refer to drawing ref. LD.BLLNHNE 1.1 - Landscape Plan.

PLAN

Scale 1:1000

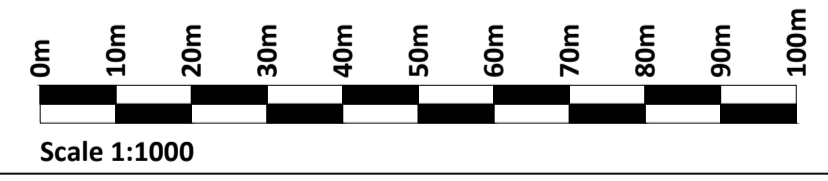

If Applicable : Ordnance Survey Ireland Licence No. CYAL50221678 © Ordnance Survey Ireland and Government of Ireland



No part of this document may be reproduced or transmitted in any form or stored in any retrieval system of any nature without the written permission of Fehily Timoney & Company as copyright holder except as agreed for use on the project for which the document was originally issued. Do not scale. Use figured dimensions only. If in doubt - Ask!

Rev.	Description	App By	Date
P01	FOR PLANNING	JH	19.09.24

PROJECT	BALLYNAHONE LONG DURATION ENERGY STORAGE		
	CLIENT		
SHEET	FUTUREENERGY IRELAND DEVELOPMENT DAC		
	Date	Project number	Scale (@ A1)
	19.09.24	P23-117	1:1000
	Drawn by	Drawing Number	Rev
	POR	P23-117-0100-0003	P01
	Checked by		
	TB		

O:\ACAD\2023\P23-117\P23-117-0100-0003

20 September 2024