
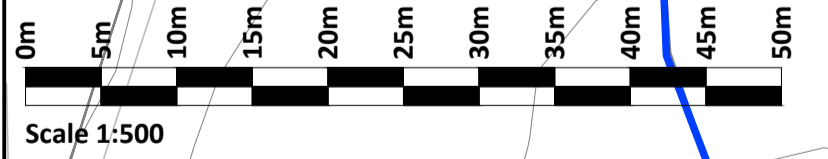


- LEGEND:**
- PROPOSED DEVELOPMENT BOUNDARY
 - PROPERTY BOUNDARY
 - BATTERY STORAGE UNIT
 - ACCESS TRACK
 - HARDSTANDING SURFACE
 - EARTHWORKS - CUTTING
 - EARTHWORKS - FILL
 - SECURITY FENCE
 - ✱ SCREEN PLANTING
 - WATER CONNECTION
 - - - BURIED ELECTRICAL CABLE
 - - - EXISTING BURDEN/WAYLEAVE
 - SOUND REFLECTIVE BARRIER
 - ♦ XXX.XXX FINISHED SURFACE LEVEL
 - EXISTING GROUND CONTOUR - MAJOR
 - EXISTING GROUND CONTOUR - MINOR
 - LIGHTING POLE
 - X SITE NOTICE LOCATIONS

- DRAINAGE LEGEND:**
- CARRIER DRAIN
 - FILTER DRAIN
 - INTERCEPTOR DRAIN
 - CROSS DRAIN
 - MANHOLE
 - HEADWALL
 - ▶ FLOW ARROW
 - ⊙ PUMP STATION
 - ⊙ SETTLEMENT POND

- NOTES:**
1. For information purposes only, not for construction.
 2. Coordinates presented in ITM.
 3. All dimensions in meters unless otherwise stated.
 4. For proposed landscaping and planting please refer to drawing ref. LD.BLLNHNE 1.1 - Landscape Plan.

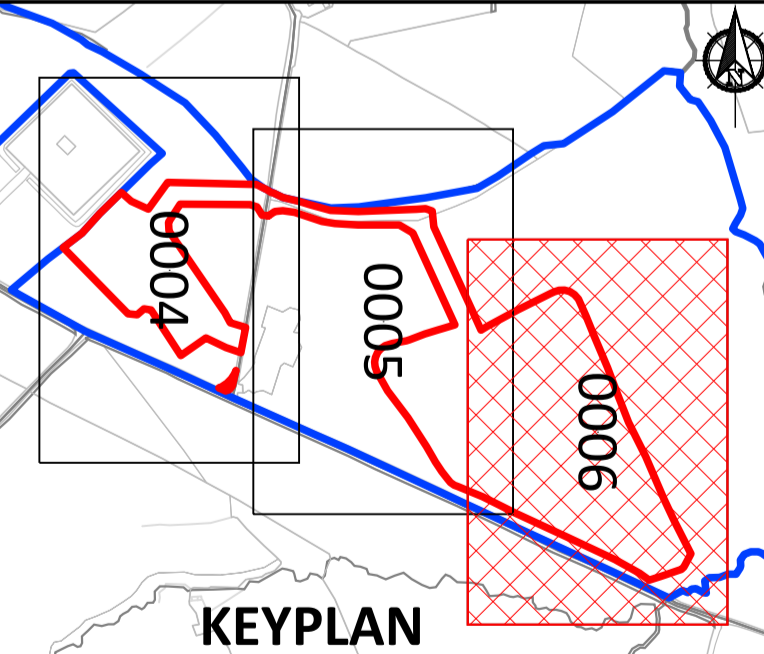

PLAN

Scale 1:500

If Applicable : Ordnance Survey Ireland Licence No. CYAL50221678 © Ordnance Survey Ireland and Government of Ireland



No part of this document may be reproduced or transmitted in any form or stored in any retrieval system of any nature without the written permission of Fehily Timoney & Company as copyright holder except as agreed for use on the project for which the document was originally issued. Do not scale. Use figured dimensions only. If in doubt - Ask!

Rev.	Description	App By	Date
P01	FOR PLANNING	JH	19.09.24

PROJECT	BALLYNAHONE LONG DURATION ENERGY STORAGE
SHEET	SITE LAYOUT PLAN 1:500 SHEET 3 OF 3

CLIENT	FUTUREENERGY IRELAND DEVELOPMENT DAC		
Date	19.09.24	Project number	P23-117
Drawn by	POR	Drawing Number	P23-117-0100-0006
Checked by	TB	Rev	P01
Scale (@ A1)		1:500	

O:\ACAD\2023\P23-117\P23-117-0100-0006

20 September 2024