



- LEGEND:**
- PROPOSED DEVELOPMENT BOUNDARY
  - PROPERTY BOUNDARY
  - BATTERY STORAGE UNIT
  - ACCESS TRACK
  - HARDSTANDING SURFACE
  - EARTHWORKS - CUTTING
  - EARTHWORKS - FILL
  - SECURITY FENCE
  - ✕ SCREEN PLANTING
  - WATER CONNECTION
  - BURIED ELECTRICAL CABLE
  - EXISTING BURDEN/WAYLEAVE
  - SOUND REFLECTIVE BARRIER

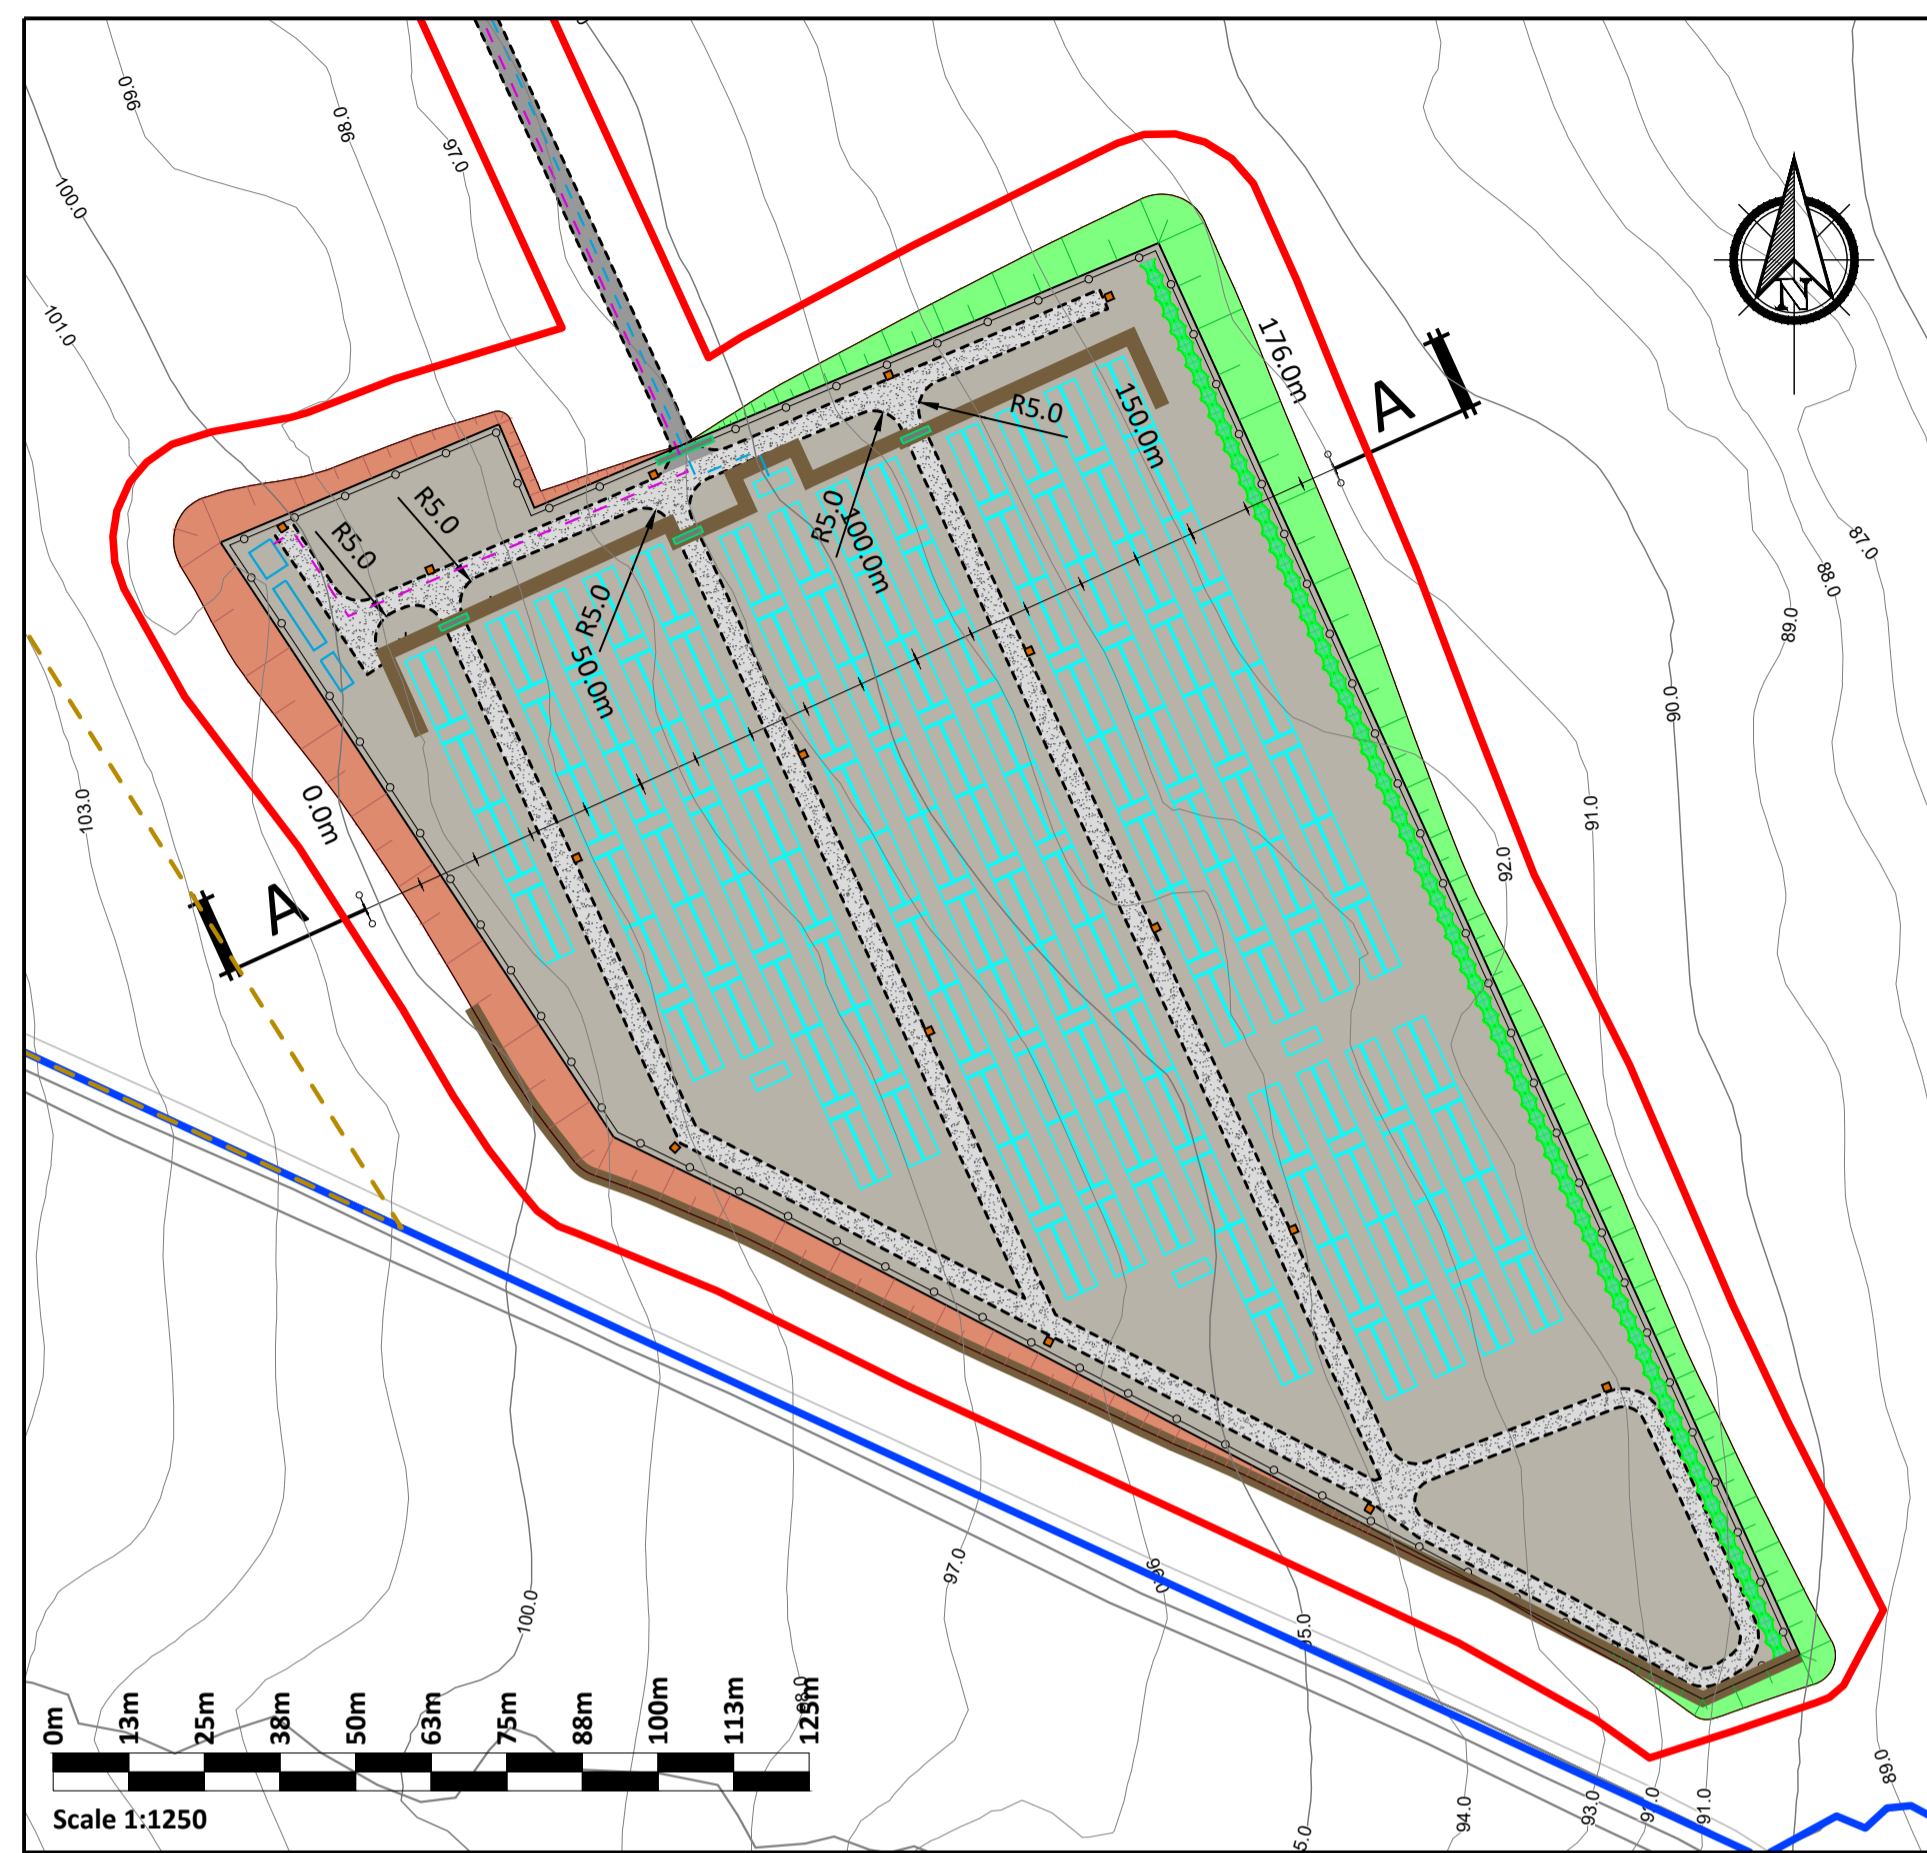

**PLAN**

Scale 1:1250

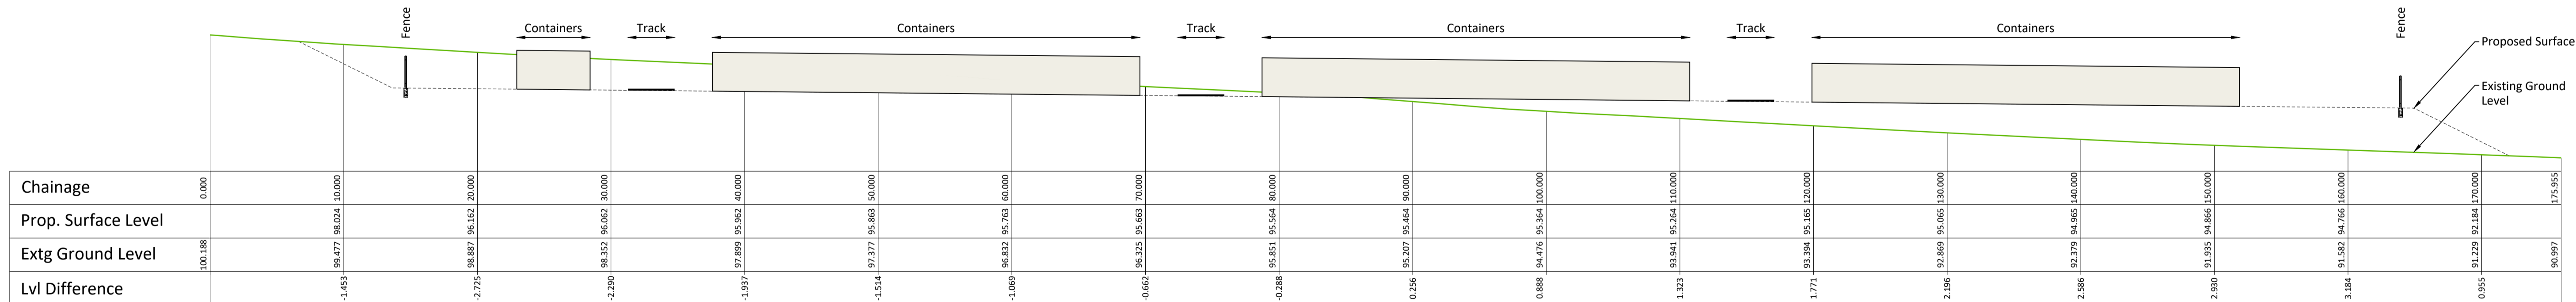

**SECTION A-A**

Scale 1:250

If Applicable : Ordnance Survey Ireland Licence No. CYAL50221678 © Ordnance Survey Ireland and Government of Ireland



No part of this document may be reproduced or transmitted in any form or stored in any retrieval system of any nature without the written permission of Fehily Timoney & Company as copyright holder except as agreed for use on the project for which the document was originally issued. Do not scale. Use figured dimensions only. If in doubt - Ask!

Rev.	Description	App By	Date
P01	FOR PLANNING	JH	19.09.24

PROJECT	CLIENT
BALLYNAHONE LONG DURATION ENERGY STORAGE	FUTUREENERGY IRELAND DEVELOPMENT DAC
<b>SITE SECTION</b>	Date: 19.09.24
	Project number: P23-117
	Scale (@ A1): 1:1250
	Drawing Number: P23-117-0100-0007
Drawn by: POR	Rev: P01
Checked by: TB	

O:\ACAD\2023\P23-117\P23-117-0100-0007