


End Elevation

Side Elevation

Plan

LDES BATTERY CONTAINER

Scale 1:25

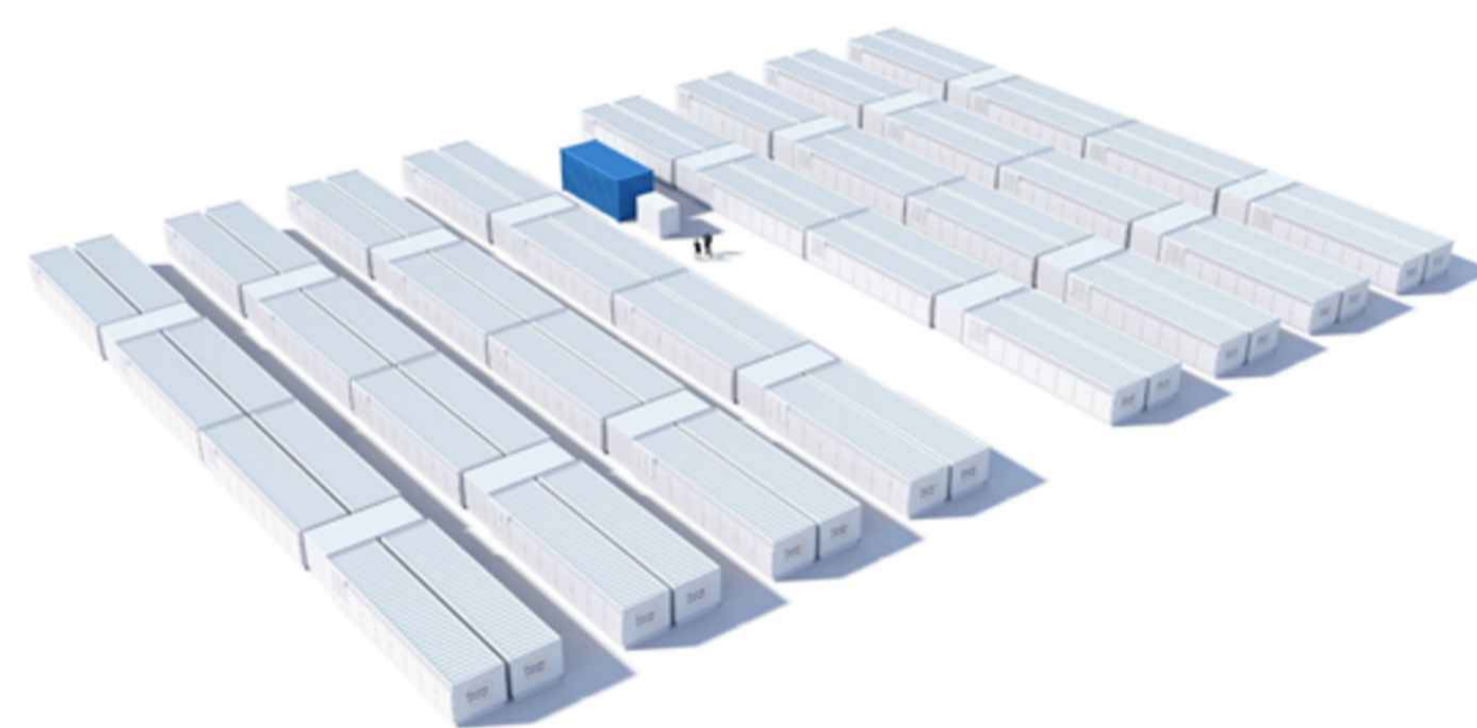

LDES BATTERY ARRAY TYPICAL ARRANGEMENT

Scale 1:50

NOTES:

1. This drawing is for planning purposes only and not for construction.
2. Container finish: Steel panel painted white.
3. Door and vent locations indicative and subject to detailed design.

If Applicable : Ordnance Survey Ireland Licence No. CYAL50221678 © Ordnance Survey Ireland and Government of Ireland



No part of this document may be reproduced or transmitted in any form or stored in any retrieval system of any nature without the written permission of Fehily Timoney & Company as copyright holder except as agreed for use on the project for which the document was originally issued. Do not scale. Use figured dimensions only. If in doubt - Ask!

Rev.	Description	App By	Date
P01	FOR PLANNING	JH	19.09.24

PROJECT		CLIENT		
BALLYNAHONE LONG DURATION ENERGY STORAGE		FUTUREENERGY IRELAND DEVELOPMENT DAC		
SHEET		Date	Project number	Scale (@ A1)
BATTERY ENERGY STORAGE UNITS		19.09.24	P23-117	1:25000
		Drawn by	Drawing Number	Rev
		POR	P23-117-0300-0006	P01
		Checked by		
		TB		

O:\ACAD\2023\P23-117\P23-117-0300-0006

20 September 2024