


**PLAN OF SILT TRAP IN DRAINAGE DITCH WITH DIFFUSE OUTFALL**

Scale 1:100

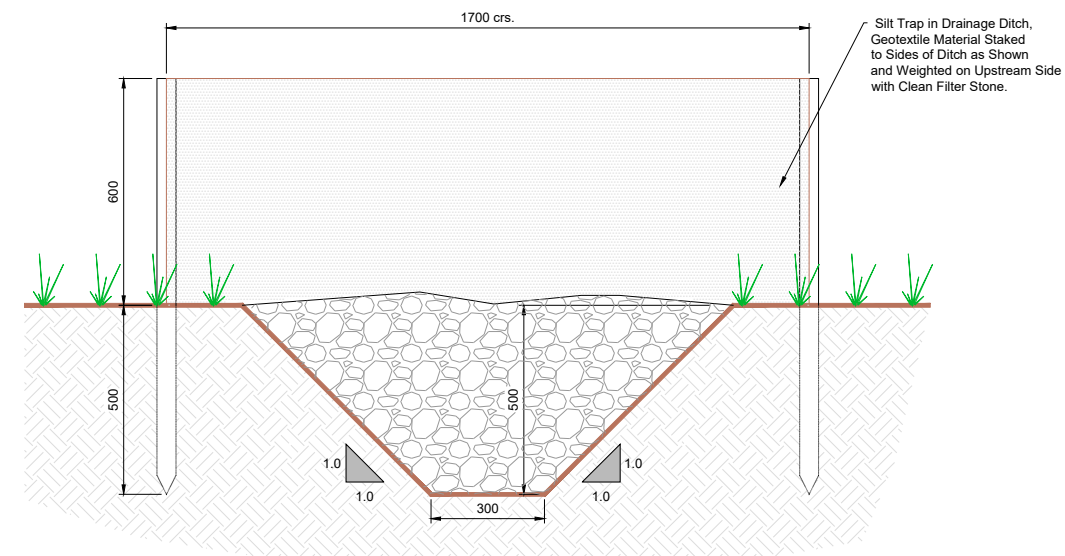

**SILT TRAP IN DRAINAGE DITCH**

Scale 1:20

If Applicable : Ordnance Survey Ireland Licence No. CYAL50221678 © Ordnance Survey Ireland and Government of Ireland

Rev.	Description	App By	Date
P01	FOR PLANNING	JH	19.09.24

PROJECT	CLIENT		
<b>BALLYNAHONE LONG DURATION ENERGY STORAGE</b>	<b>FUTUREENERGY IRELAND DEVELOPMENT DAC</b>		
SHEET	Date 19.09.24	Project number P23-117	Scale (@ A3) As Shown
<b>SILT TRAP DETAILS IN DRAINAGE DITCH</b>	Drawn by POR	Drawing Number <b>P23-117-0501-0003</b>	Rev <b>P01</b>
	Checked by TB		