



Note 1
Diffuse Outfall will be Provided at Suitable Locations Determined on Site

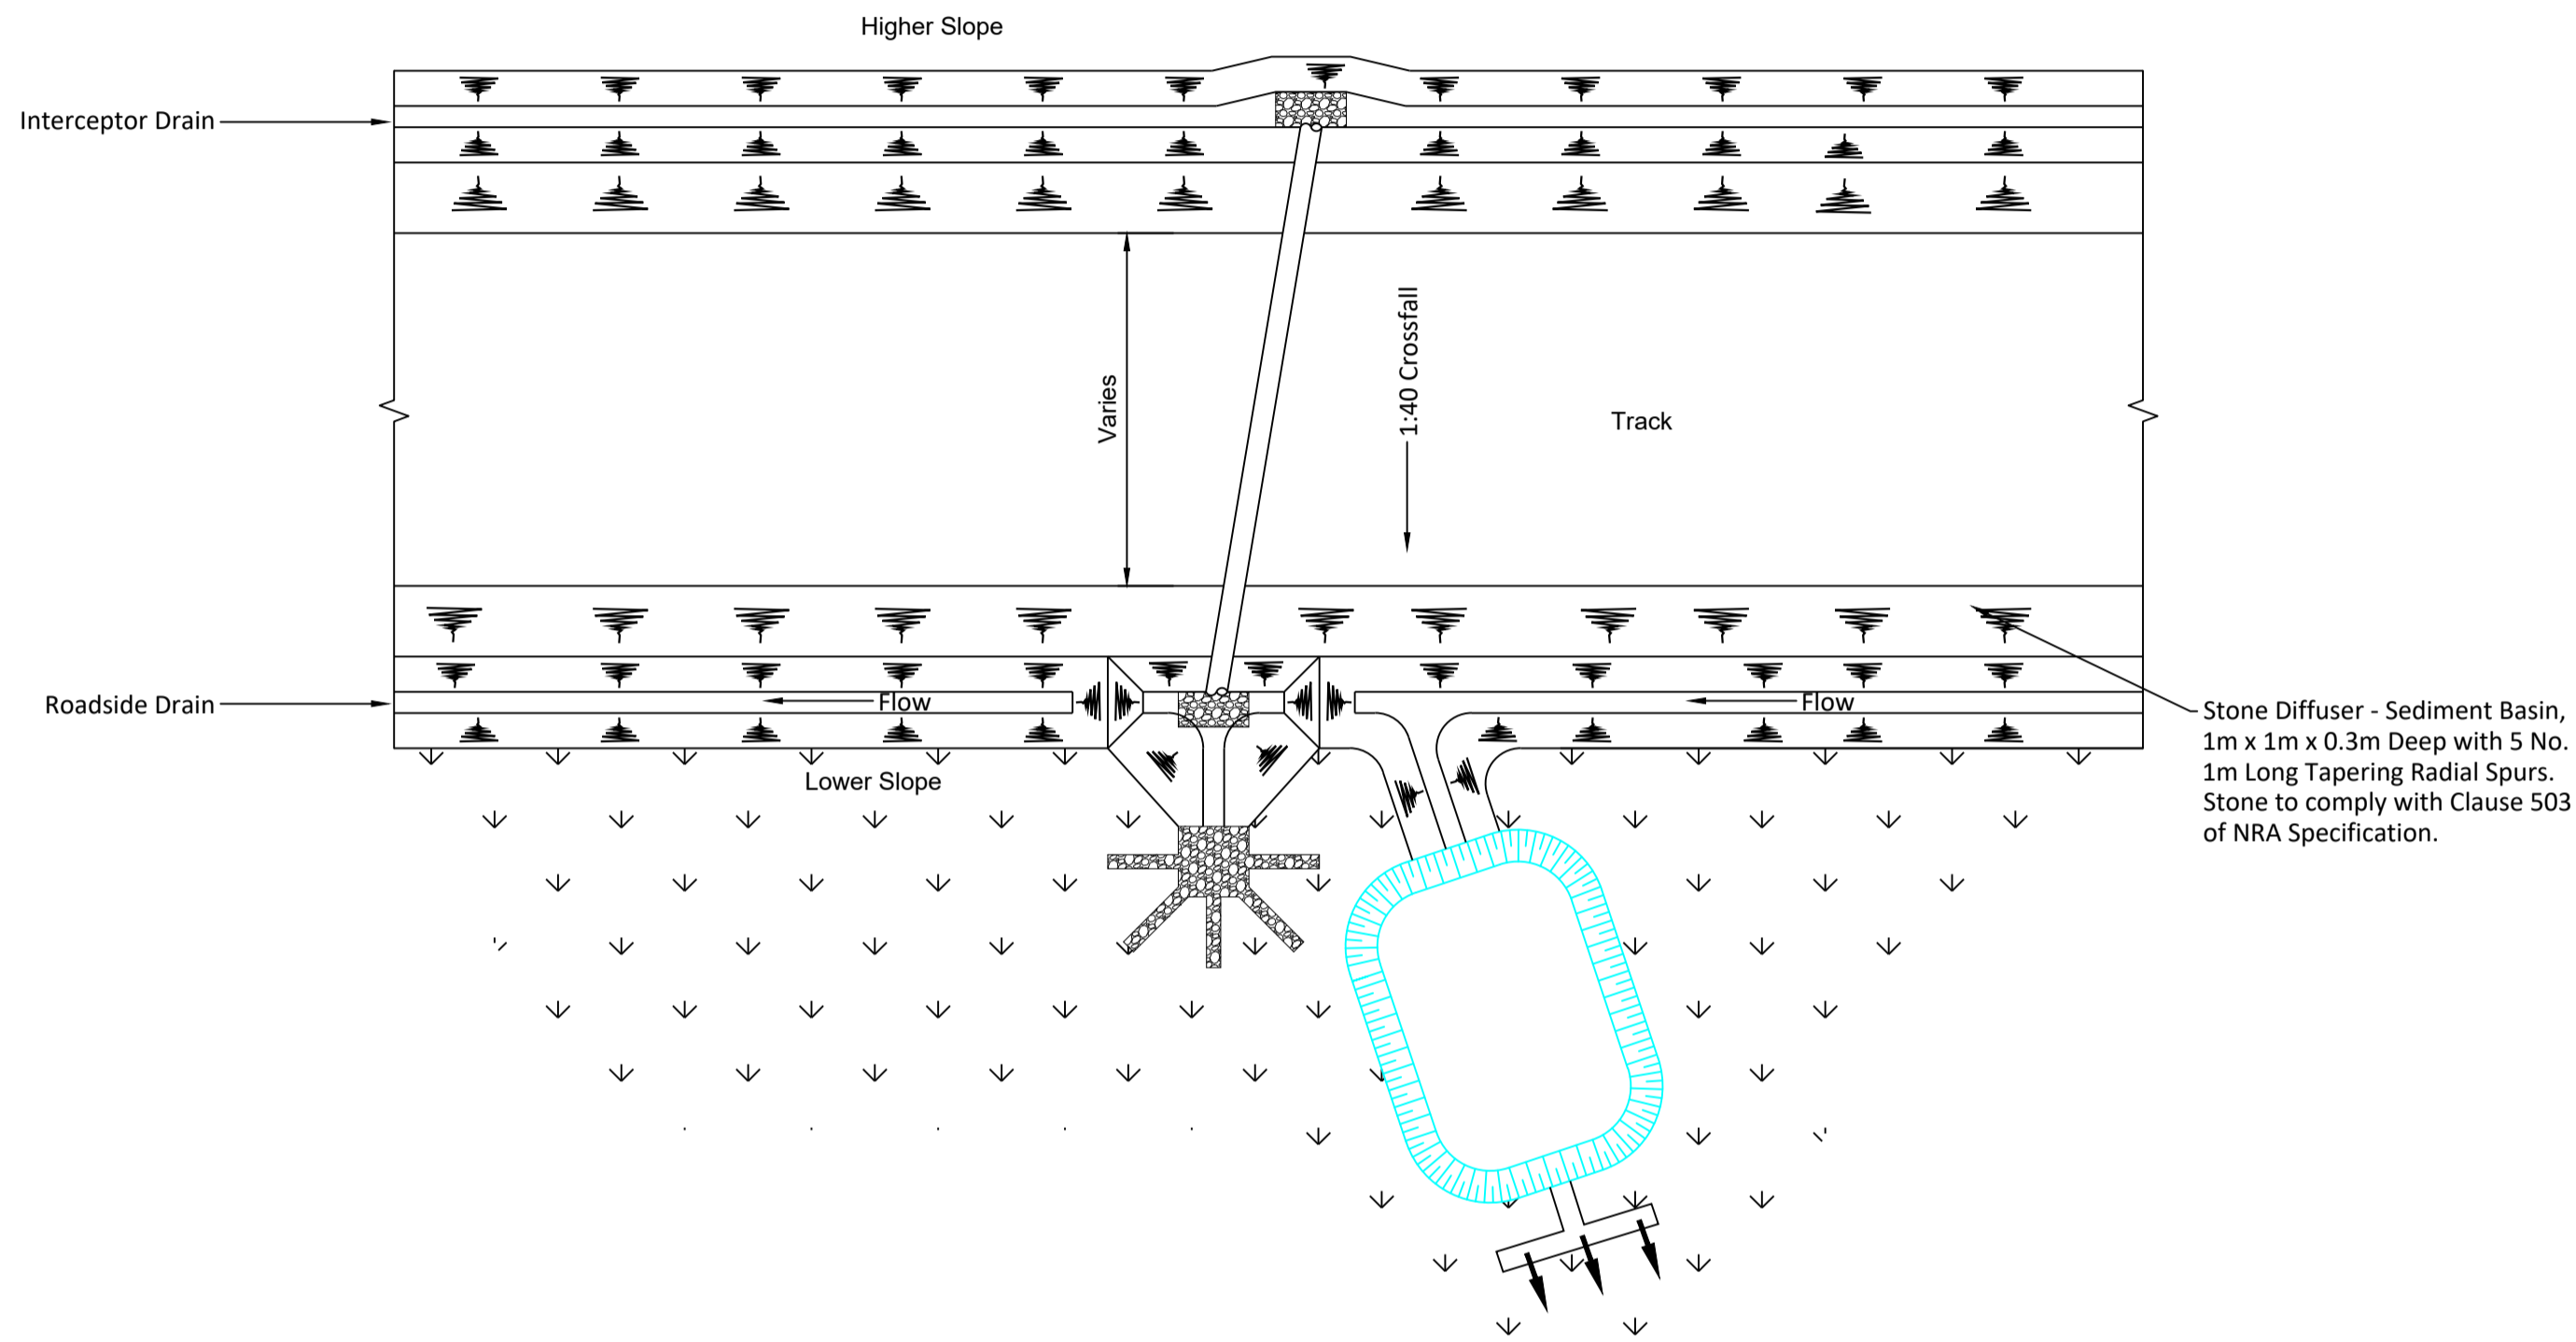

PLAN OF ACCESS TRACK CROSS DRAIN WITH DIFFUSE OUTFALL DRAINAGE DETAILS (SEE NOTE 1)
Scale 1:100

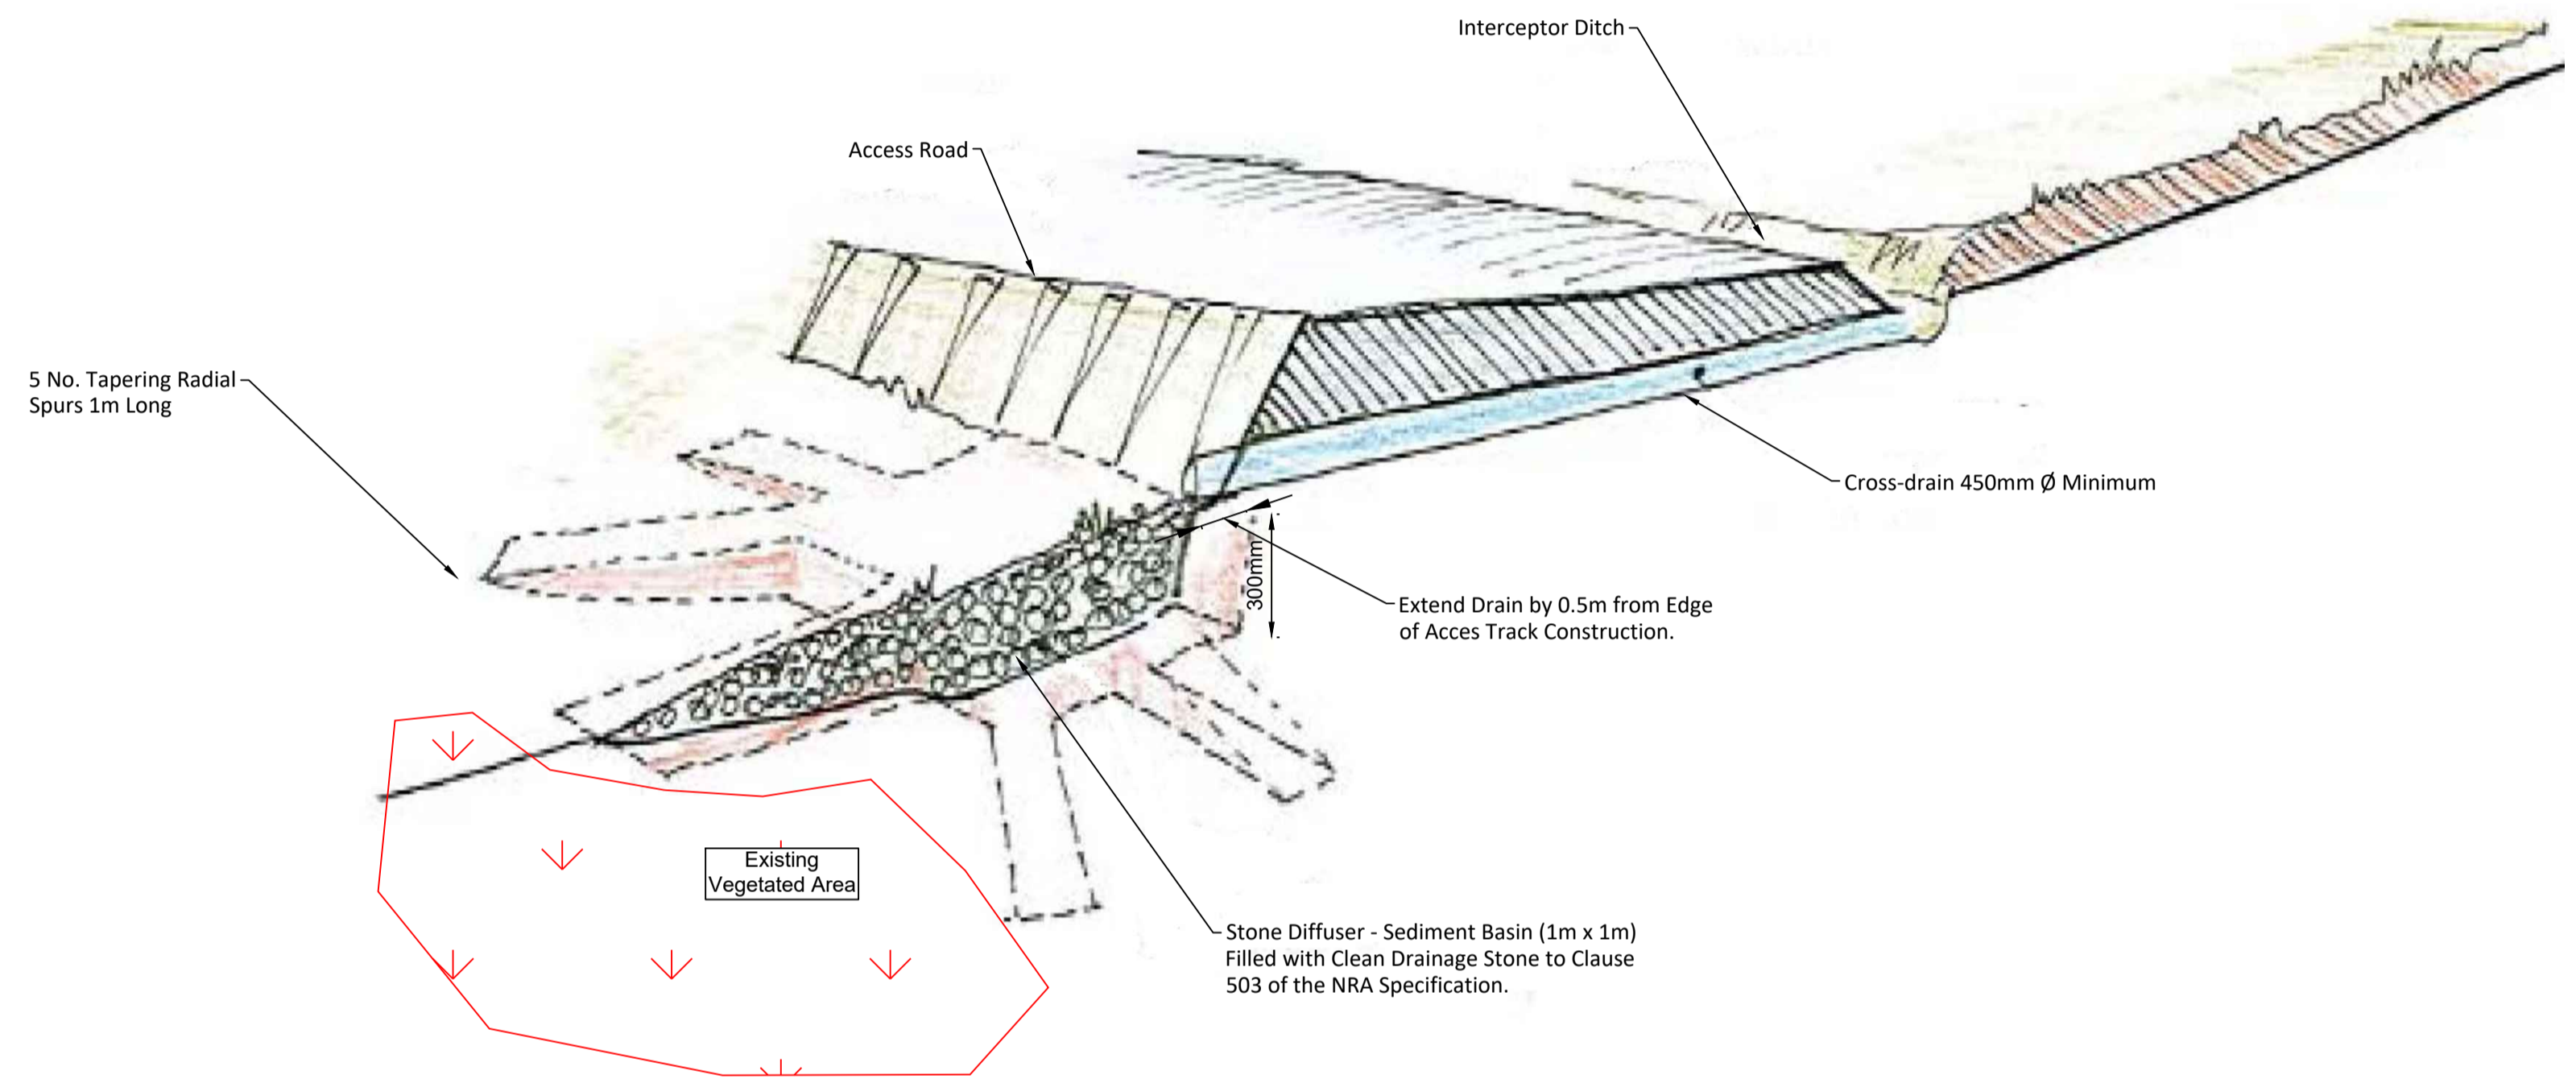

CROSS DRAIN WITH DIFFUSE OUTFALL DRAINAGE DETAIL (SEE NOTE 1)
Scale 1:25

If Applicable : Ordnance Survey Ireland Licence No. CYAL50221678 © Ordnance Survey Ireland and Government of Ireland

Rev.	Description	App By	Date
P01	FOR PLANNING	JH	19.09.24

PROJECT	CLIENT		
BALLYNAHONE LONG DURATION ENERGY STORAGE	FUTUREENERGY IRELAND DEVELOPMENT DAC		
SHEET CROSS DRAIN WITH DIFFUSE OUTFALL DETAILS	Date	Project number	Scale (@ A1) As Shown
	19.09.24	P23-117	
	Drawn by	Drawing Number	Rev
POR	P23-117-0501-0008	P01	
Checked by			
TB			