



ELEVATION
Scale 1:25

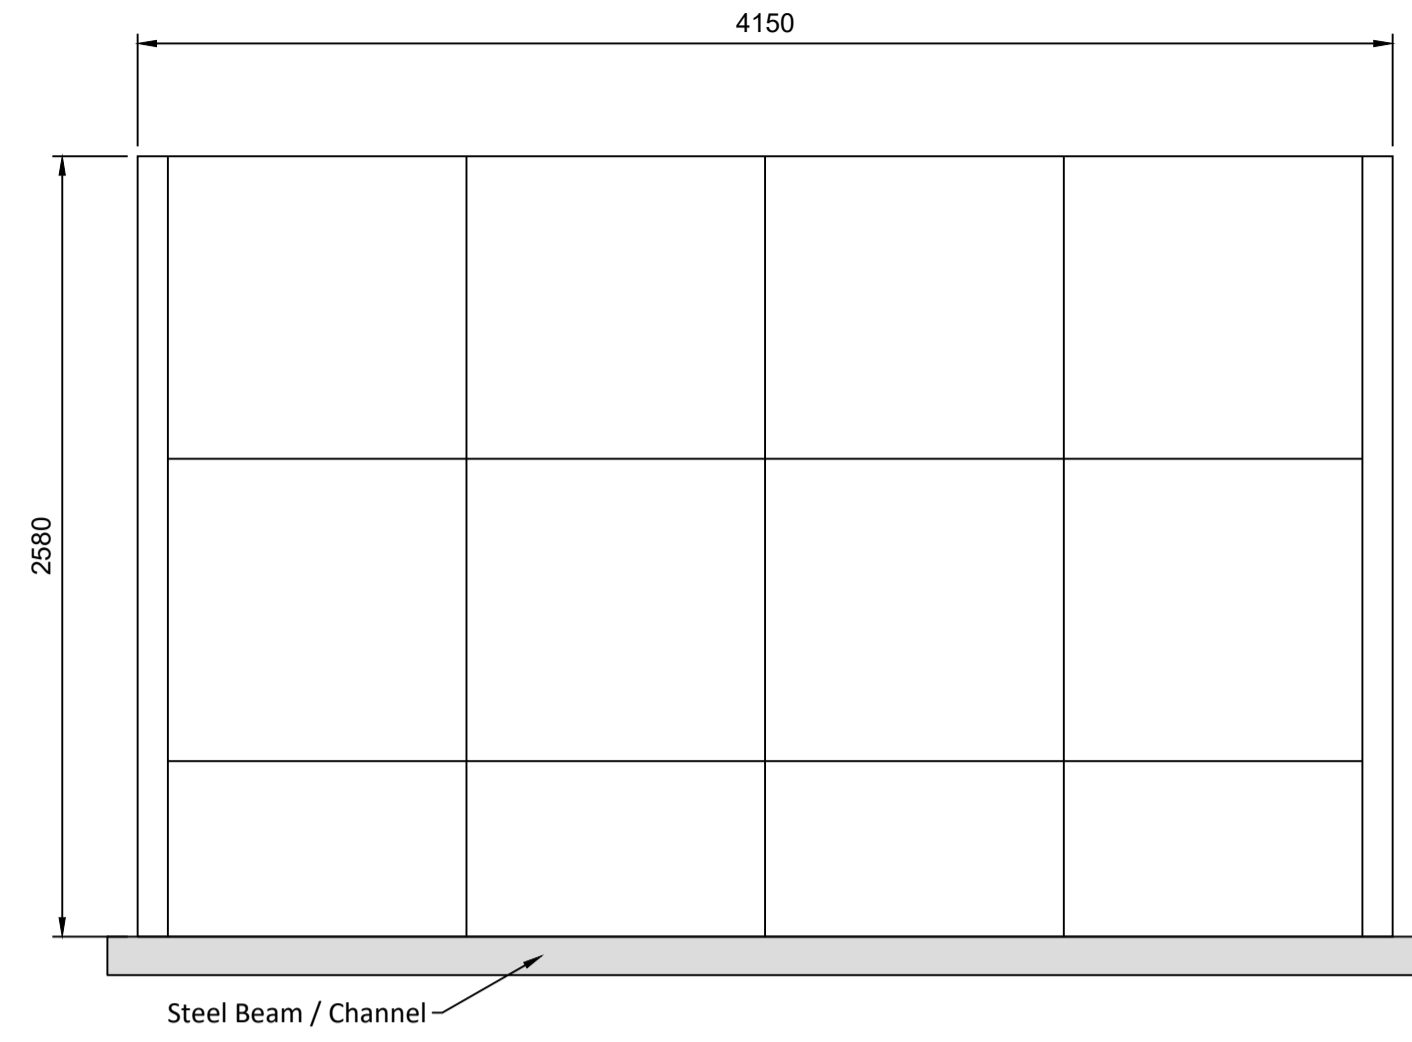

SIDE ELEVATION
Scale 1:25

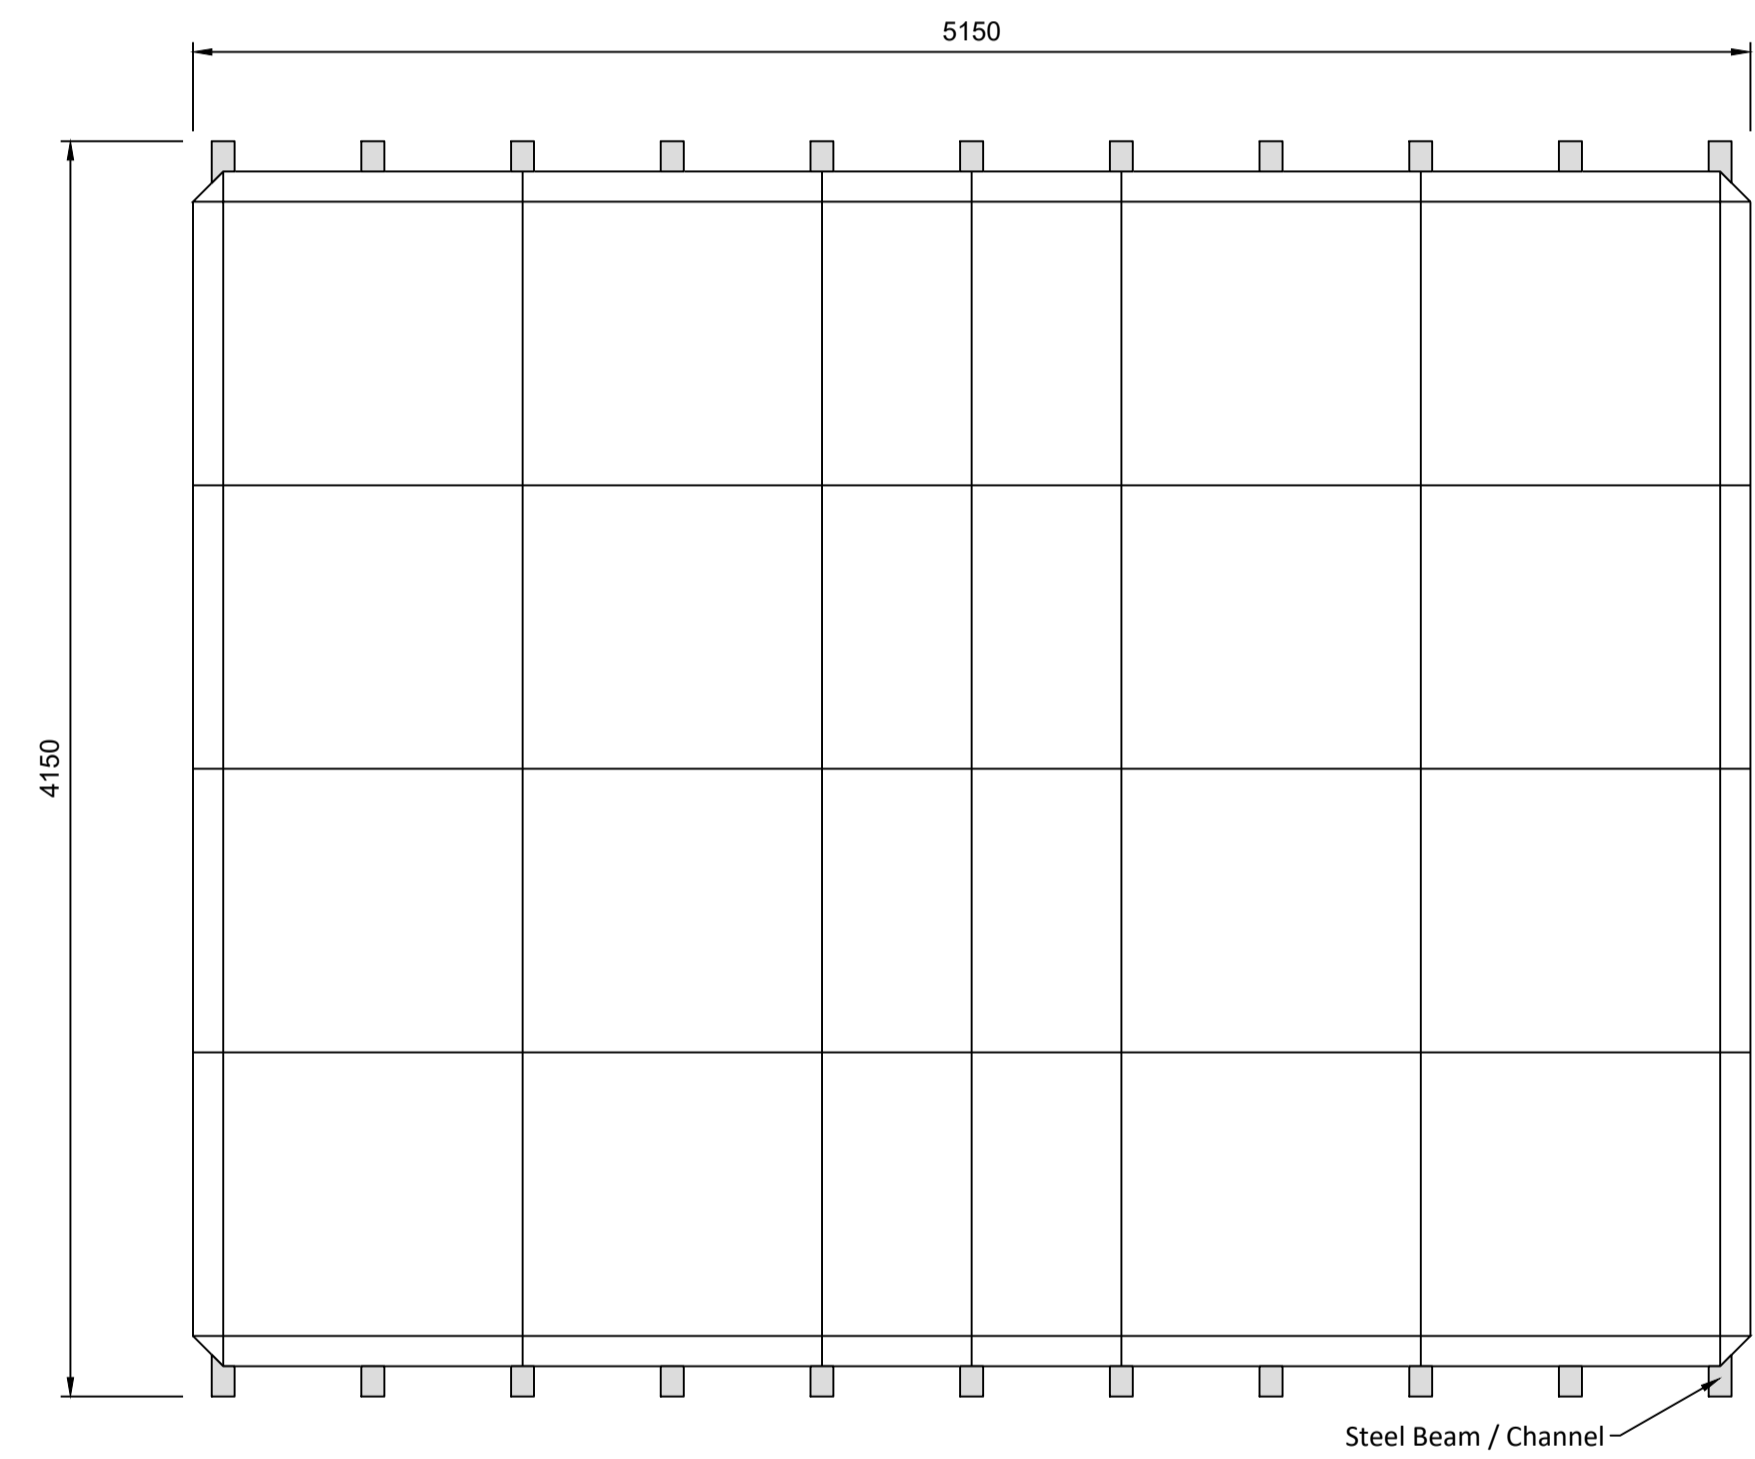

PLAN
Scale 1:25



TYPICAL GRP SECTIONAL COLD WATER STORAGE TANK



1. Insulated panel with recess for pipe work
2. Ball valve housing
3. External ladders

TYPICAL GRP SECTIONAL COLD WATER STORAGE TANK

If Applicable : Ordnance Survey Ireland Licence No. CYAL50221678 © Ordnance Survey Ireland and Government of Ireland



No part of this document may be reproduced or transmitted in any form or stored in any retrieval system of any nature without the written permission of Fehily Timoney & Company as copyright holder except as agreed for use on the project for which the document was originally issued. Do not scale. Use figured dimensions only. If in doubt - Ask!

Rev.	Description	App By	Date
P01	FOR PLANNING	JH	19.09.24

PROJECT		CLIENT		
BALLYNAHONE LONG DURATION ENERGY STORAGE		FUTUREENERGY IRELAND DEVELOPMENT DAC		
SHEET		Date	Project number	Scale (@ A1)
ONSITE WATER STORAGE TANKS		19.09.24	P23-117	As Shown
		Drawn by	Drawing Number	Rev
		POR	P23-117-0501-0010	P01
		Checked by	TB	

O:\ACAD\2023\P23-117\P23-117-0501-0010

20 September 2024